


EJ1W 1045ZPT Frame & Lid

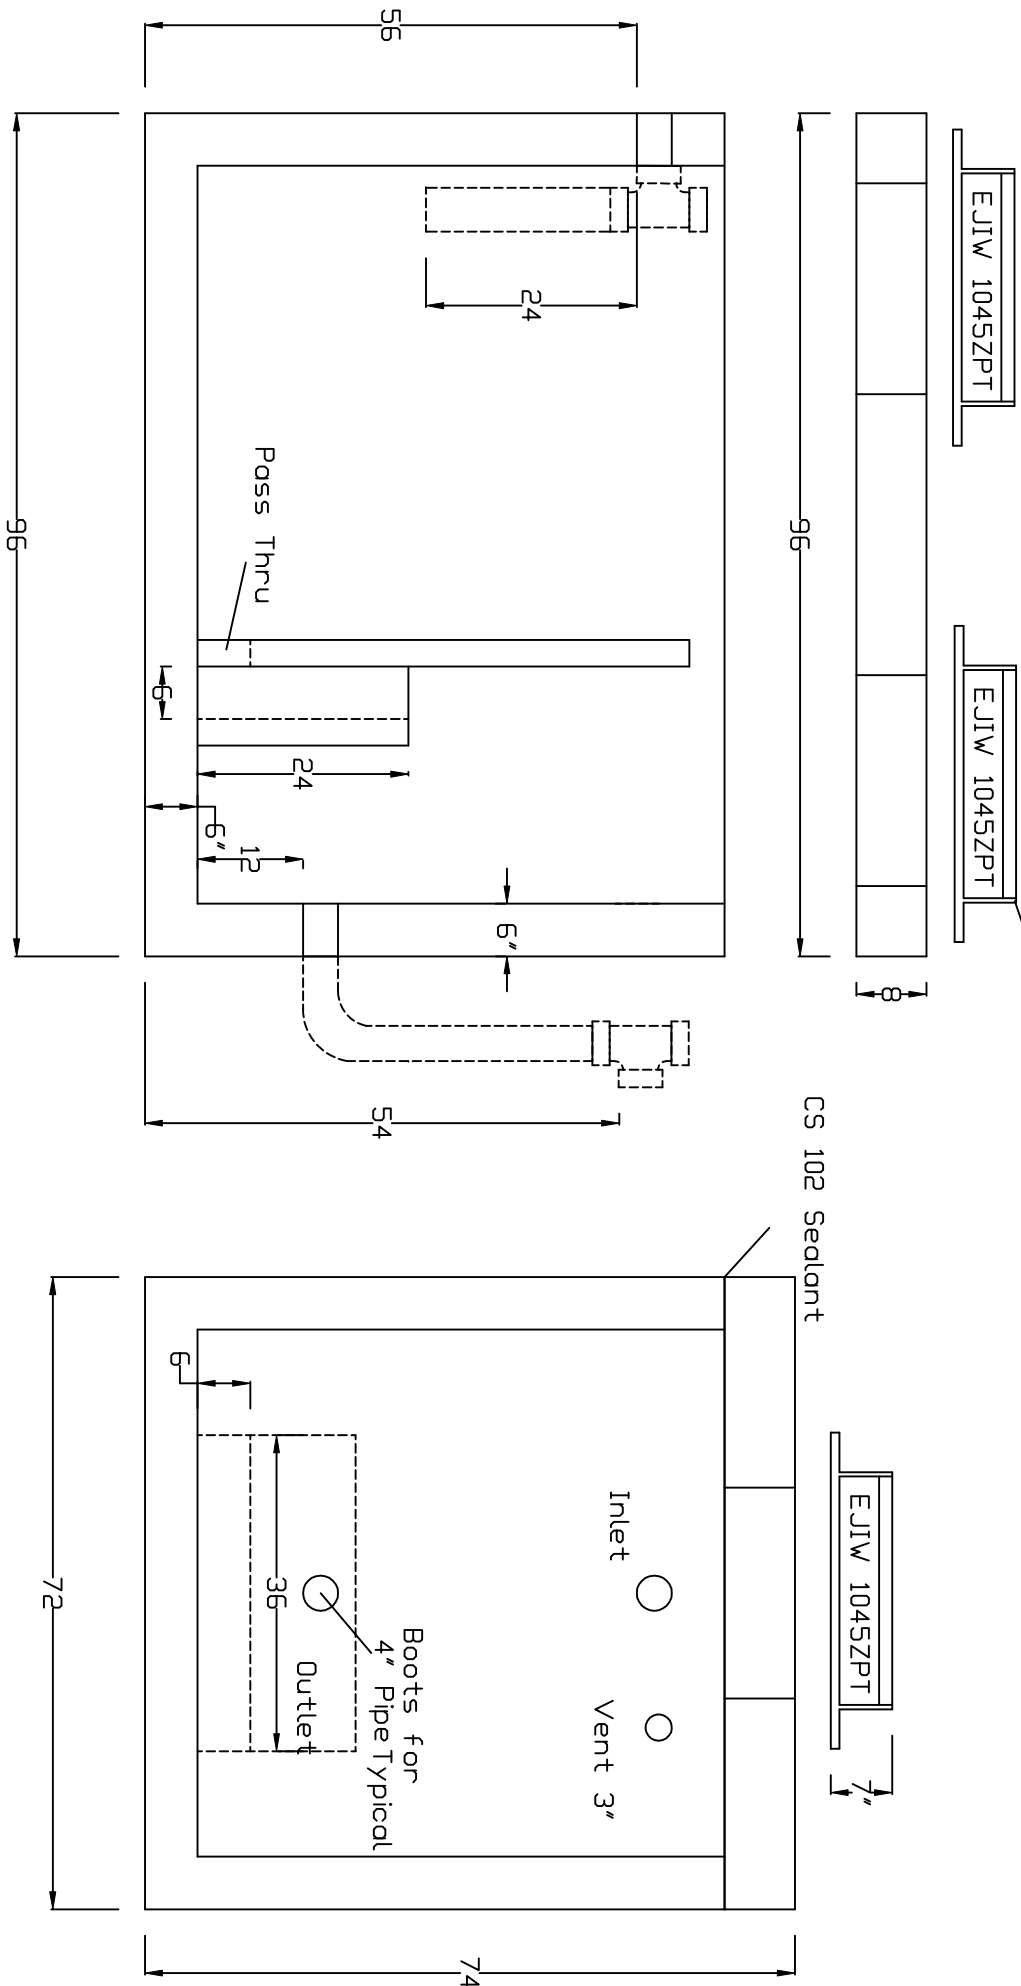

Proprietary and Confidential

The information contained in this drawing is the sole property of Spoerr Precast Structures LLC. Any reproduction in part or as whole without the written permission of Spoerr Precast Structures LLC is prohibited.

Spoerr Precast Structures LLC.

2020 Caldwell St
Sandusky, OH 44870
419-625-9132

Concrete 4500 psi @ 28 days
Air Content 6% +-2%
Traffic Bearing
Inlet and Outlet tees by others
Adjust cast iron to grade with grade rings

1000 Gallon Oil Interceptor
Model SPC KD 10

02/26/26
