


EJW 1045ZPT Frame & Lid

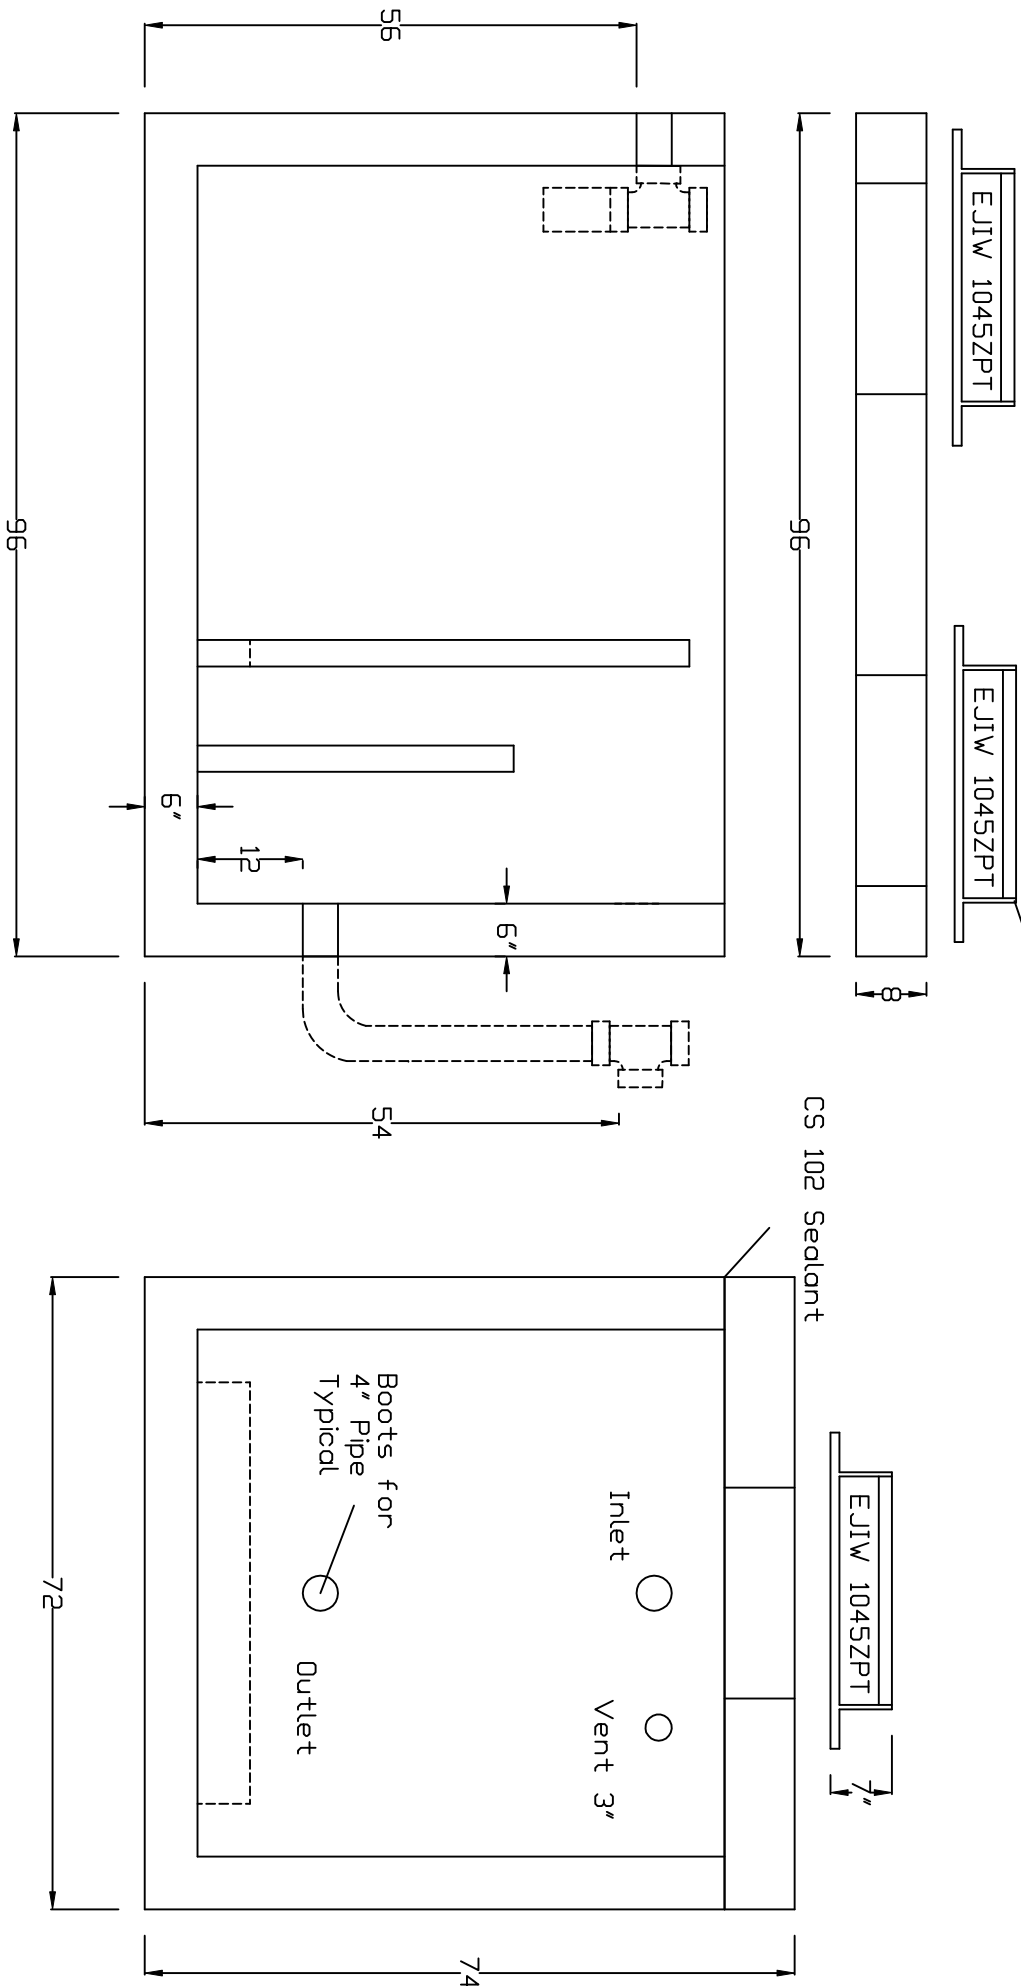

Proprietary and Confidential

The information contained in this drawing is the sole property of

Spoerr Precast Structures LLC.

Any reproduction in part or as whole without the written

permission of

Spoerr Precast Structures LLC. is prohibited.

Spoerr Precast Structures LLC.

2020 Caldwell St

Sandusky, OH 44870

419-625-9132

Concrete 4500 psi @ 28 days
Air Content 6% +-2%
Traffic Bearing

Inlet and Outlet tees by others Adjust cast iron to grade with grade rings

1000 Gallon Interceptor Low Outlet
2 Compartment

02/26/26
